


SITUATIONSPLAN
SKALA 1:500

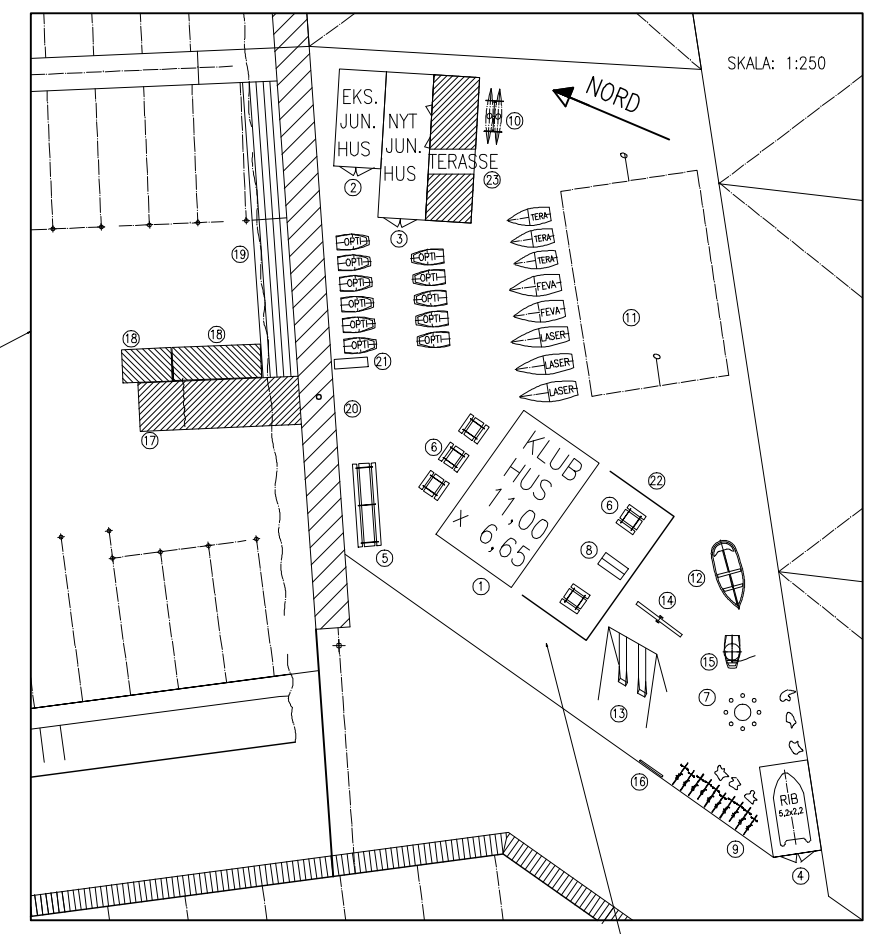

SITUATIONSPLAN
SKALA 1:250
AREAL: ~1450 m²

23	1	JUNIORTERASSE		
22	1	LESKERM		
21	1	REDSKABSKASSE		
20	1	LØDVENDIG VANDHANE		
19	2	STRANDBY SØSPORTSTERASSE		
18	2	FLYDEPONTON	2,40x6,40 m + 2,40x3,80 m	
17	1	FAST RAMPE		
16	1	OPSLAGSTALVE		
15	1	KARUSSEL		EVT. TILPASSET FOR MONT. AF OPTI
14	1	VIFFE		
13	2	GYNGER		
12	1	LEGEJOLLE		EVT. "LEGETRAWLER" A LA DONSO
11	1	BASKET/VOLLEY BOLD	15,00x10,00m	INTERIMISTISK
10	1	KAJAKSTATIV	2,20x1,26 m	
9	1	CYKELSTATIVER		
8	1	GRILL		
7	1	BÅLPLADS		
6	3	EKSIST. BORD/BENKE	l= 1,50 m	
5	1	KAPSELERSBANK	l= 6,00 m	GROFT EGGETØMMER
4	1	BÅD-CARAGE	~3,50x6,60 m	
3	1	NYT JUNIORHUS	10,55x3,40 m	SE TEGN. NR. J-02, J-03, J-04, J-05, J-06
2	1	JUNIORHUS	7,03x3,42 m	
1	1	KLUBHUS	11,00x6,65 m	
POS. ANTAL		BENEVELSE	DIMENSION	BEMERKN.

TITLE: STRANDBY LYSTBÅDEHAVN JUNIORANLÆG/DISPONERING AF GRUND	SCALE: 1:500	DATE: 2010.02.18.	
	PAPER: A1	SIGN: JL	
	CLASS:	APPR.:	
	SHEET 1 of 1	REV E	
PROJ.:	DRWG. NO.: SEJLKLUB-002		